





DIST.	COUNTY	ROUTE	KILOMETER POST TOTAL PROJECT	SHEET NO.	TOTAL SHEETS
04	SF	80	13.2/13.9	600R1	1204


REGISTERED ENGINEER - CIVIL
12-6-04
PLANS APPROVAL DATE
The State of California or its officers or agents shall not be responsible for the accuracy or completeness of electronic copies of this plan sheet.

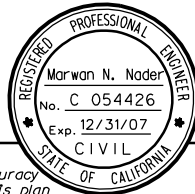



T.Y. LIN / MOFFATT & NICHOL
825 BATTERY STREET
SAN FRANCISCO, CA 94111
To get to the web site, go to: <http://www.dot.ca.gov>

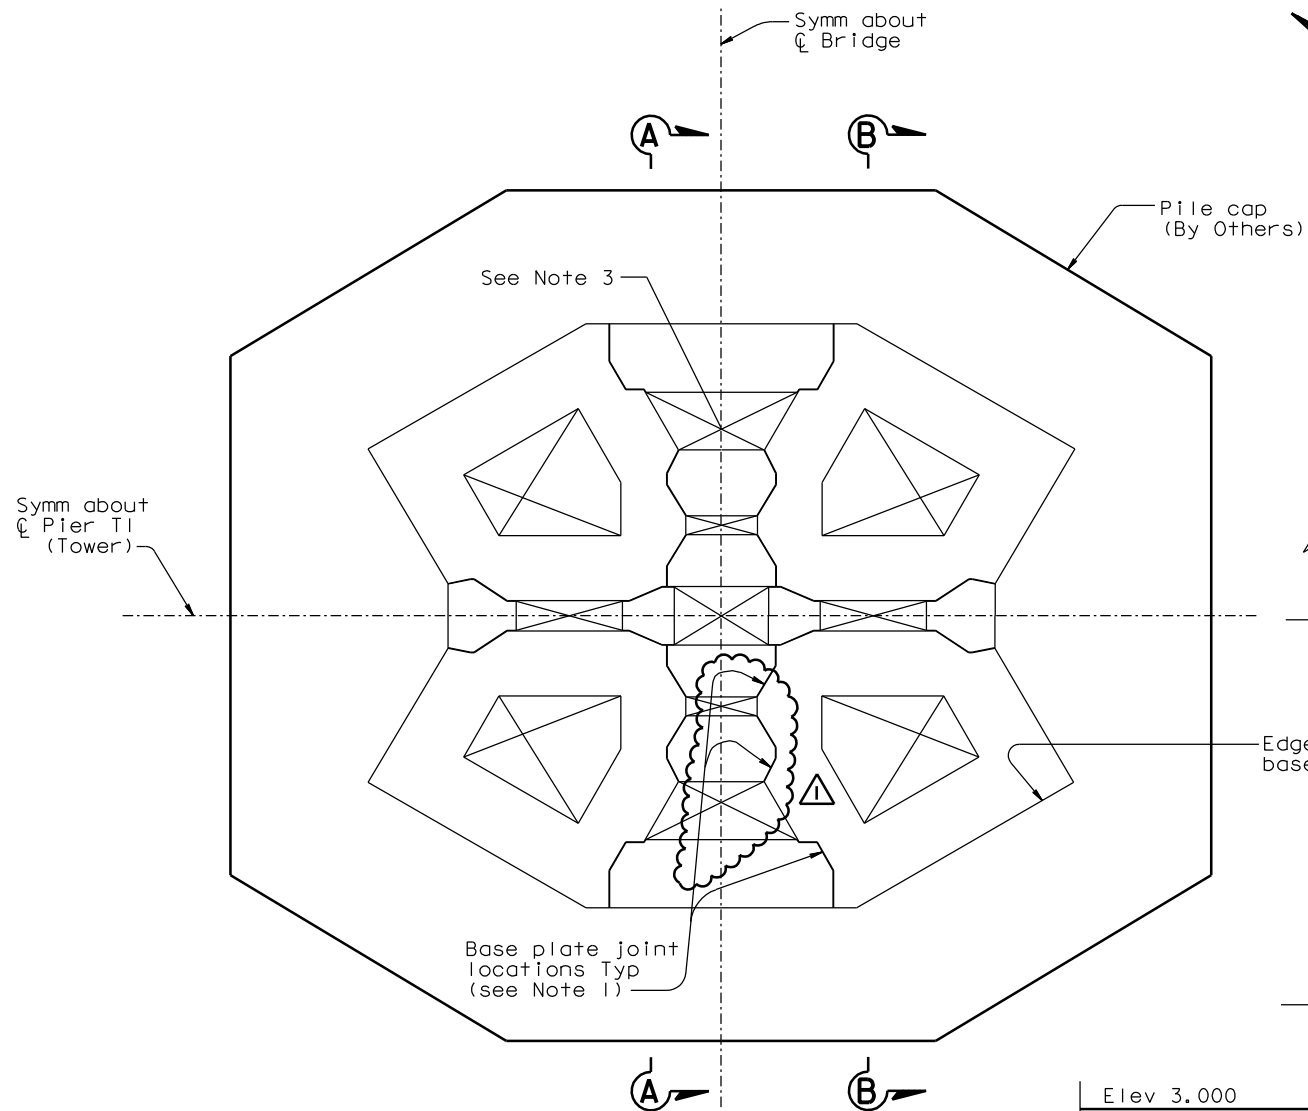


TOWER BASE ASSEMBLY PLAN
1:100

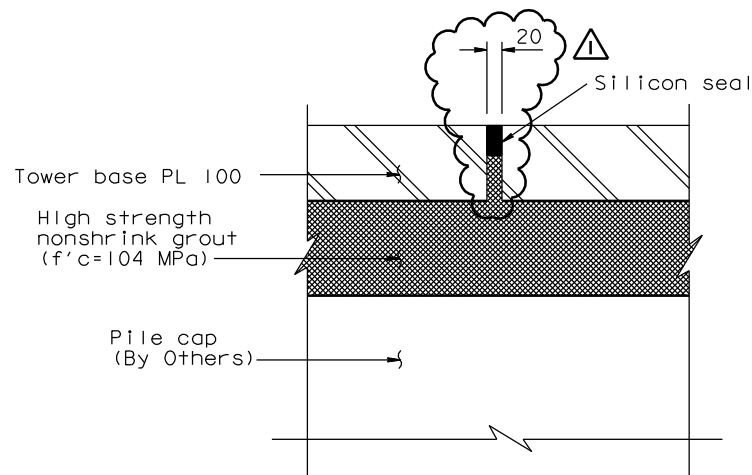

DETAIL A
1:5

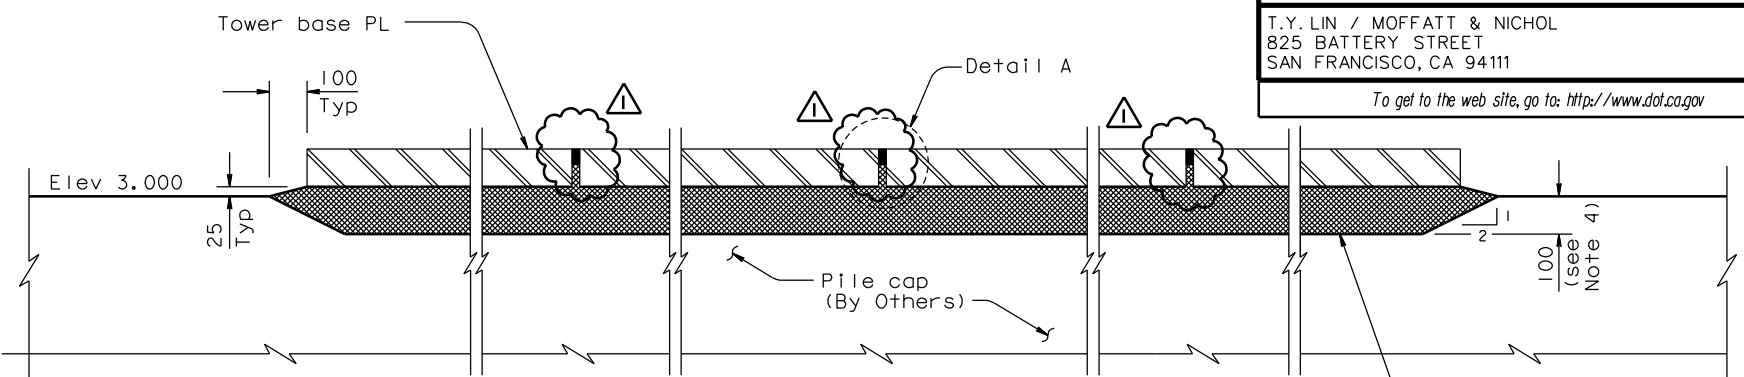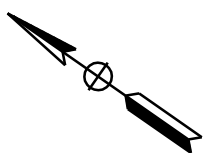

SECTION A-A
1:10

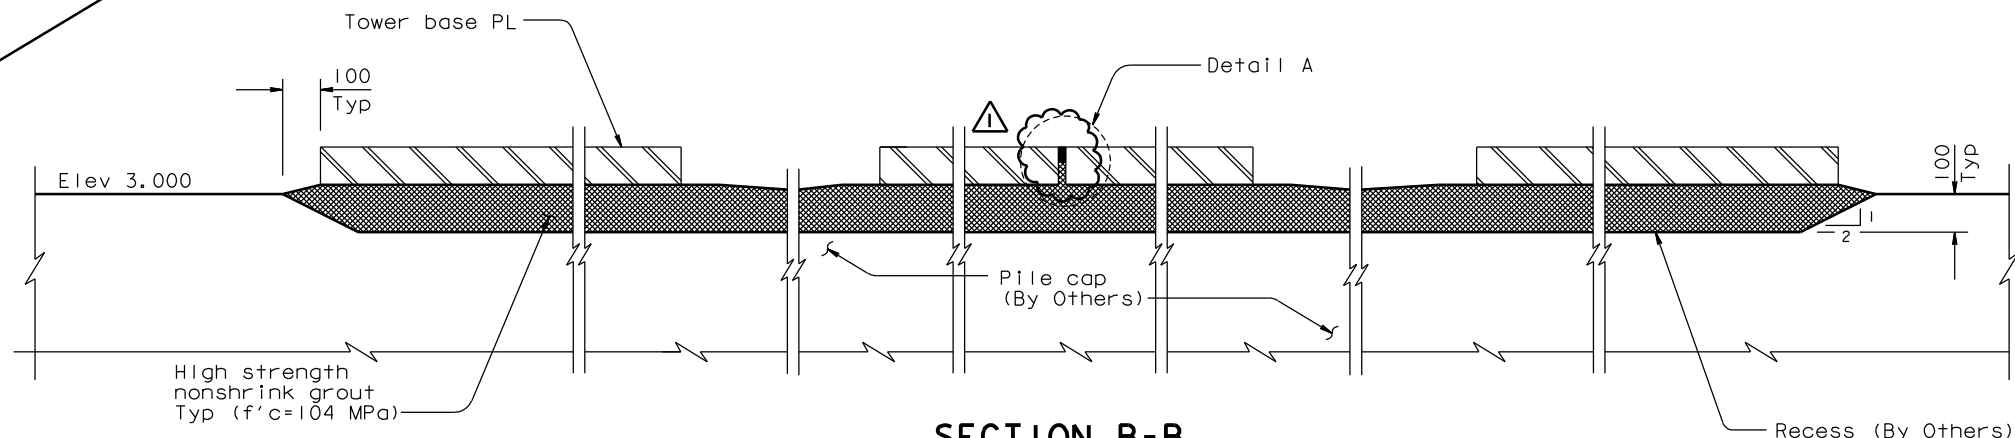

SECTION B-B
1:10

NOTES:

1. For layout of tower base plate joint, see "Tower Anchorage Details No.2" sheet. The Contractor may provide an alternative layout subject to the review and approval of the Engineer.
2. Base plates under each tower shaft and each shear plate shall be single plates or shall be built up from pieces by CJP welds done in the shop.
3. For tower drainage, see "Tower Drainage Details" sheets.
4. The Contractor may vary the depth of grout in order to achieve specified tolerances, provided there is positive flow towards the drains and the elevation of the top of the tower base plate is higher than the top of the drain.

MARK	DATE	DESCRIPTIONS	BY	CH'D	CCO*
1	02/28/07	TOWER BASE PLATE	AS	MN	36
REVISIONS					

CONTRACT CHANGE ORDER NO. _____
SHEET ____ OF ____

ALL DIMENSIONS ARE IN
MILLIMETERS UNLESS OTHERWISE SHOWN

R. Valizadeh/V. Toan/Y.L./W.L./F.C.
DESIGN OVERSIGHT
SIGN OFF DATE 02/28/07

DESIGN	BY M. Nader	CHECKED S. Camo
DETAILS	BY L. Rus	CHECKED S. Camo
QUANTITIES	BY L. Rus	CHECKED Y. Zhang

**PREPARED FOR THE
STATE OF CALIFORNIA
DEPARTMENT OF TRANSPORTATION**

R. Manzanarez
PROJECT ENGINEER

BRIDGE NO.	34-0006L/R
KILOMETER POST	13.2/13.9

**SAN FRANCISCO OAKLAND BAY BRIDGE
EAST SPAN SEISMIC SAFETY PROJECT**

**SELF-ANCHORED SUSPENSION BRIDGE
(SUPERSTRUCTURE & TOWER)**

TOWER ANCHORAGE DETAILS NO.8

Rev. Date: 5-18-98

ORIGINAL SCALE IN MILLIMETERS
FOR REDUCED PLANS

CU 04
EA 0120F1

DISREGARD PRINTS BEARING
EARLIER REVISION DATES

REVISION DATES (PRELIMINARY STAGE ONLY)

05/31/01	04/08/02	07/24/02	12/19/02						
----------	----------	----------	----------	--	--	--	--	--	--

SHEET 183R1 OF

FILE => I:\bb\04-012001\sas\contract plans and cco\cco\in progress\cco*36\ae\wa07.dgn

100 % P&E
DATE PLOTTED => 16 MAR 2007
TIME PLOTTED => 08:12:38
USERNAME => g1tsansky